

FENCE
ONE ACRE INCLUSIVE BUILDING AREA

4' WALK GATE



FENCE
ONE ACRE INCLUSIVE BUILDING AREA


FENCE TO BE 4' TALL NON-BARBED WIRE
WITH 6" DIA CEDAR POST

PROTECT ALL NATIVE
OAK TREES - REPAIR
NATURAL LANDSCAPE
AFTER ROAD WORK & TRENCHING
TO ORIGINAL CONDITION
WITH TOPSOIL AND NATIVE
GRASS SEED MIX


DRAINAGE
CULVERT

CHIP & SEAL
DRIVEWAY

CHIP & SEAL
DRIVEWAY

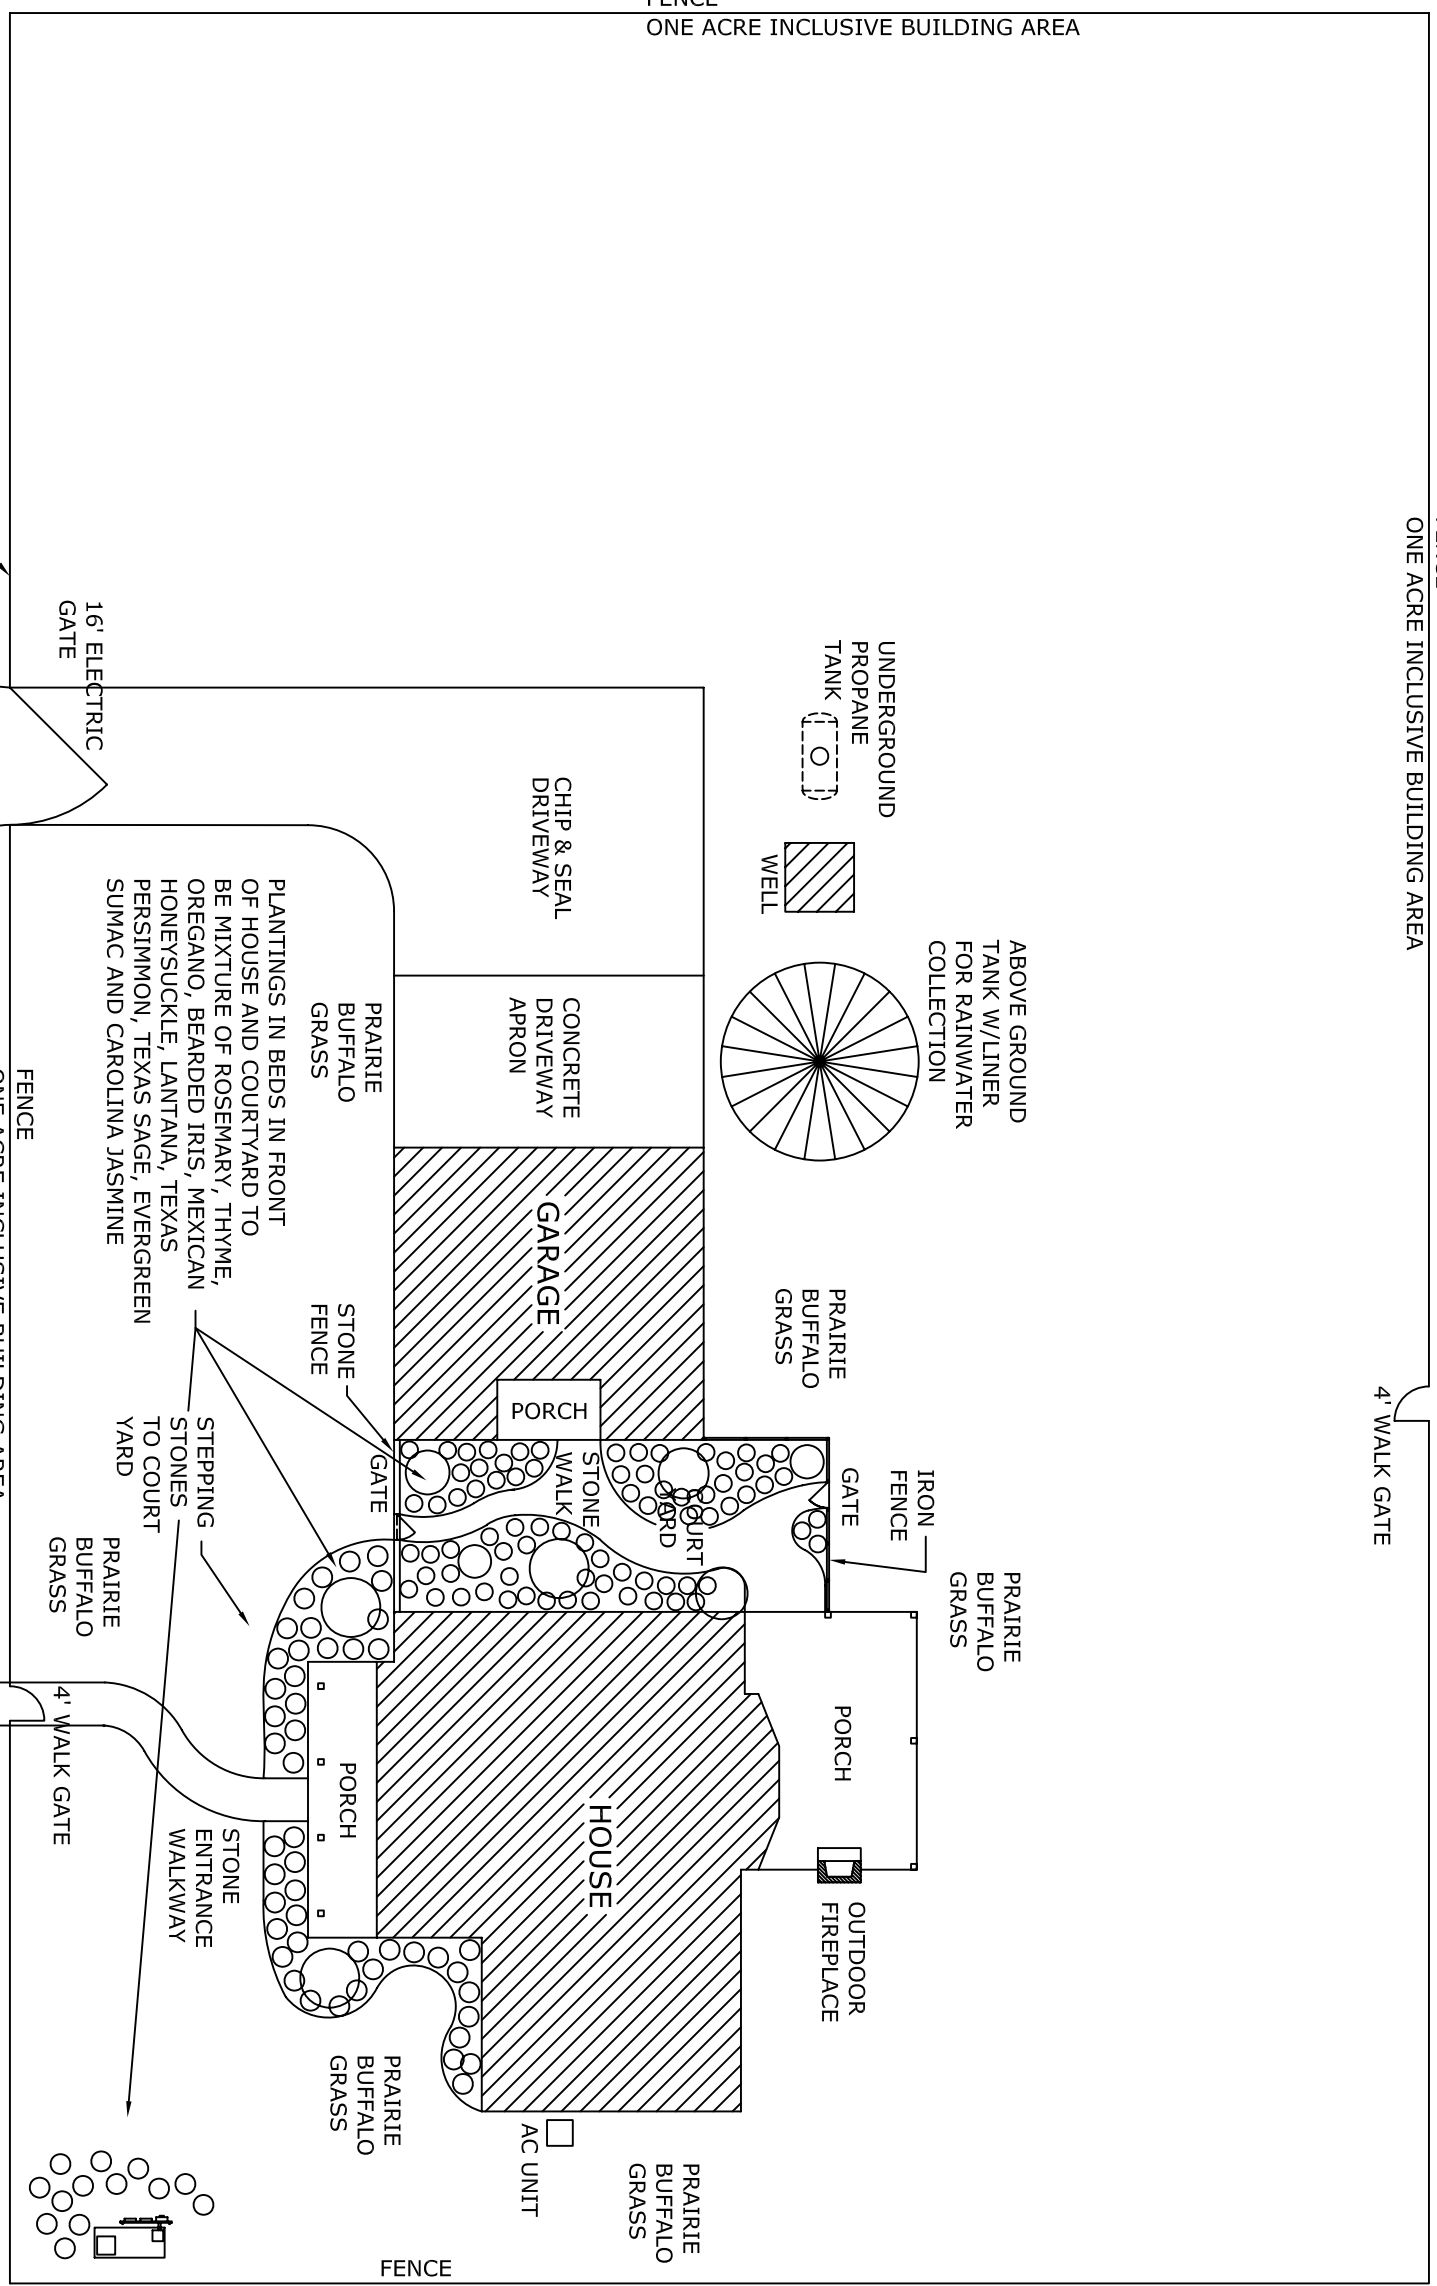

FENCE
ONE ACRE INCLUSIVE BUILDING AREA

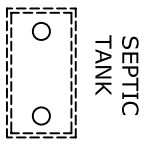

REPAIR WITH
TOPSOIL AND
SEED WITH
NATIVE GRASS
MIX

**RICE CONSTRUCTION COMPANY
DESIGN/BUILD**

PO BOX 445
JOHNSON CITY TEXAS 78636
OFFICE PHONE 830-868-4108
OFFICE FAX 830-868-4208
CELL 713-501-6727
www.riceconstructioncompany.com

RESIDENCE AT:
**768 NORTH WALNUT SPRINGS DRIVE
JOHNSON CITY TEXAS 78636**

LOT 26
THE PRESERVE AT WALNUT SPRINGS

#	DATE	ISSUE DESCRIPTION
1	02/01/07	ISSUE FOR DEW APPROVAL
2	00/00/07	ISSUE FOR BID
3	00/00/07	ISSUE FOR CONSTRUCTION
4		
5		

LANDSCAPE
PLAN
SCALE: 1" = 10'-0"
A2.02